


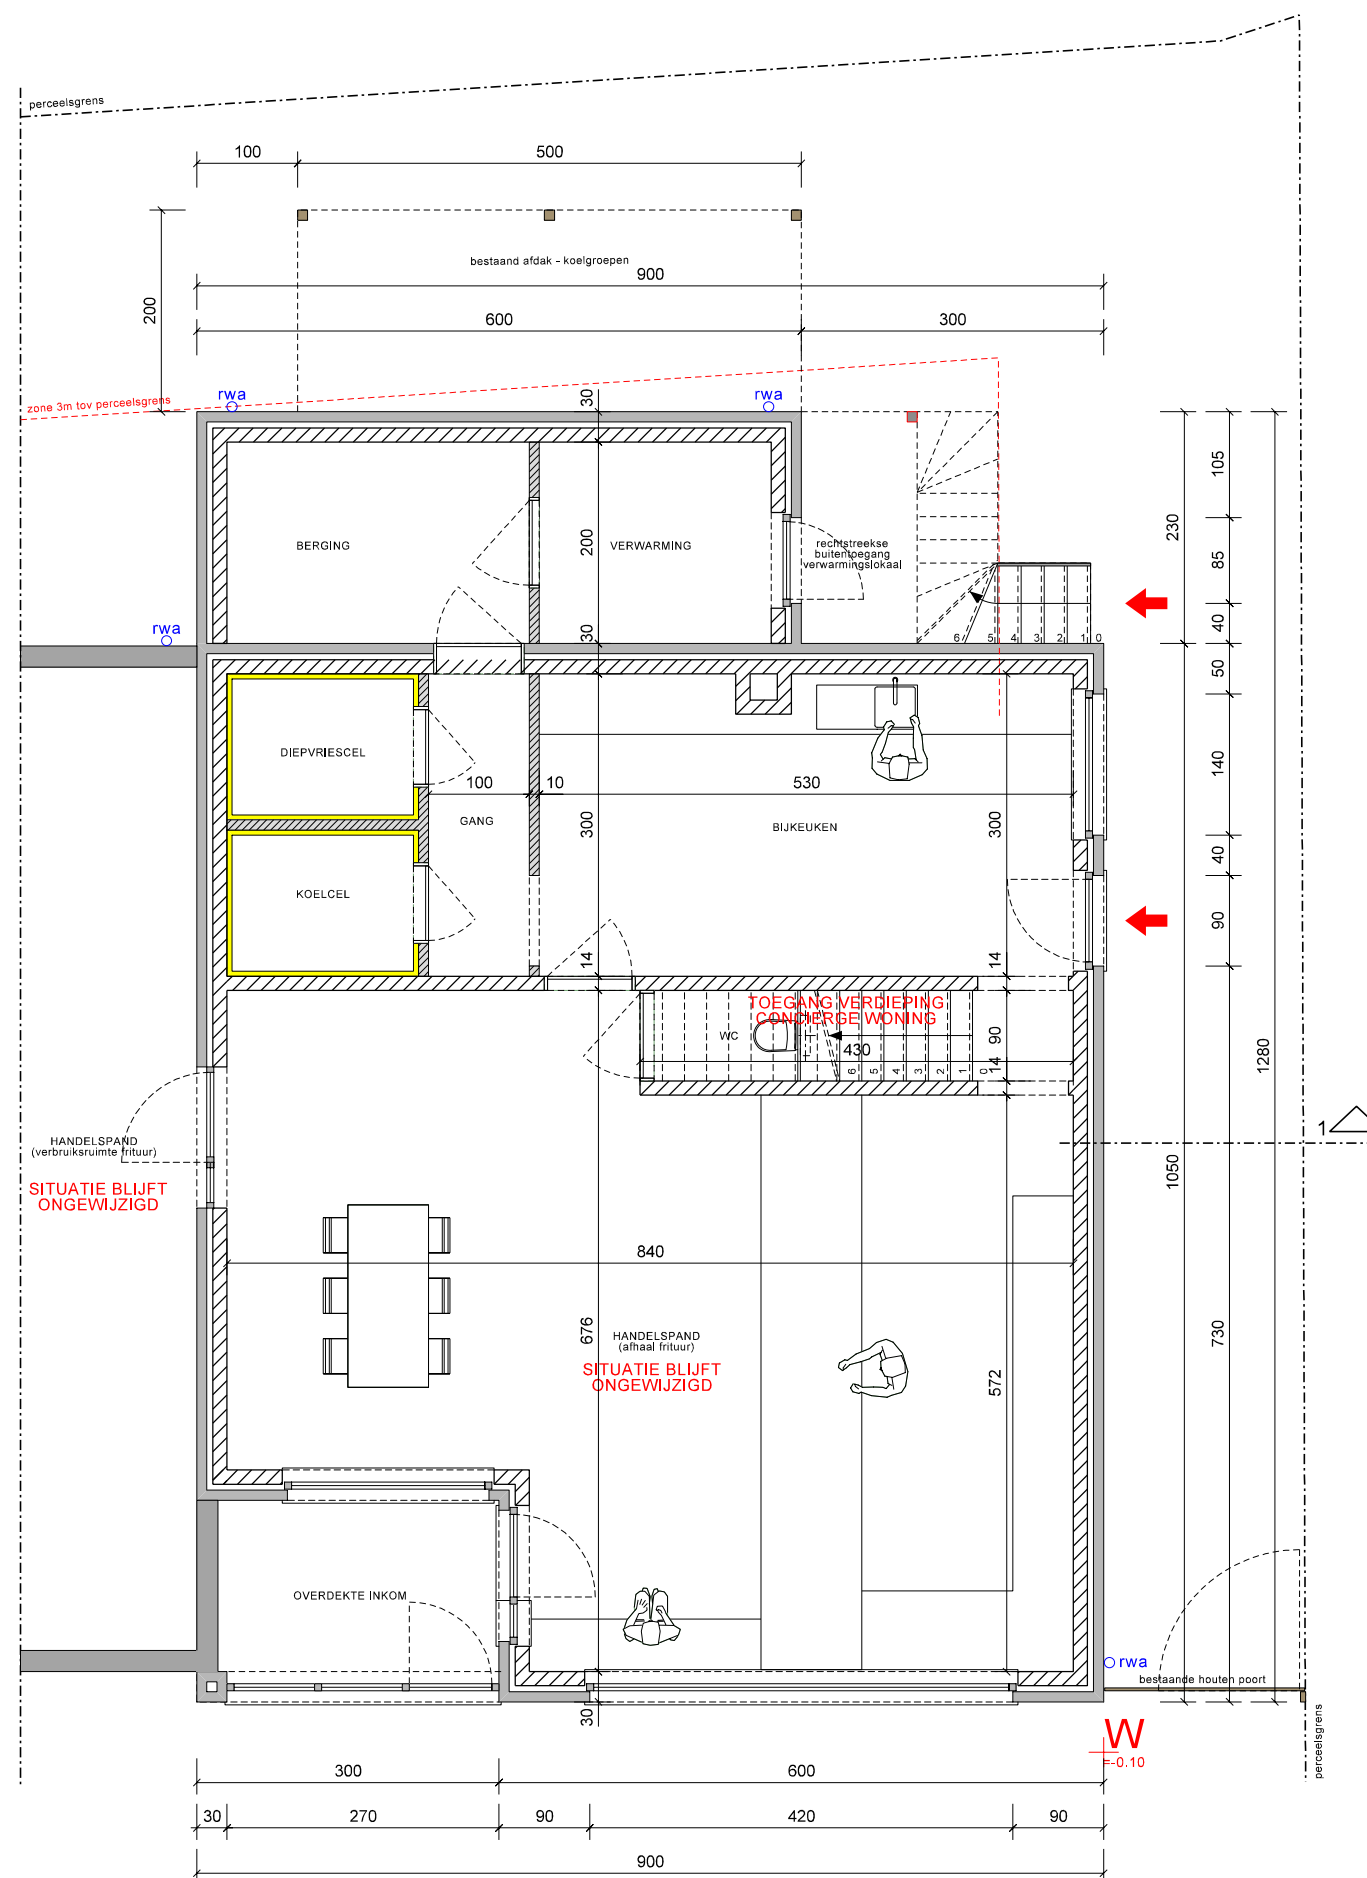

Koerselsesteenweg

40

3580


Beringen




NT GRONDPLAN - niveau 0
schaal 1/75 op A3


info@uwArchitect.be

0477/993.761
tel: 011/745.717
fax: 011/745.718

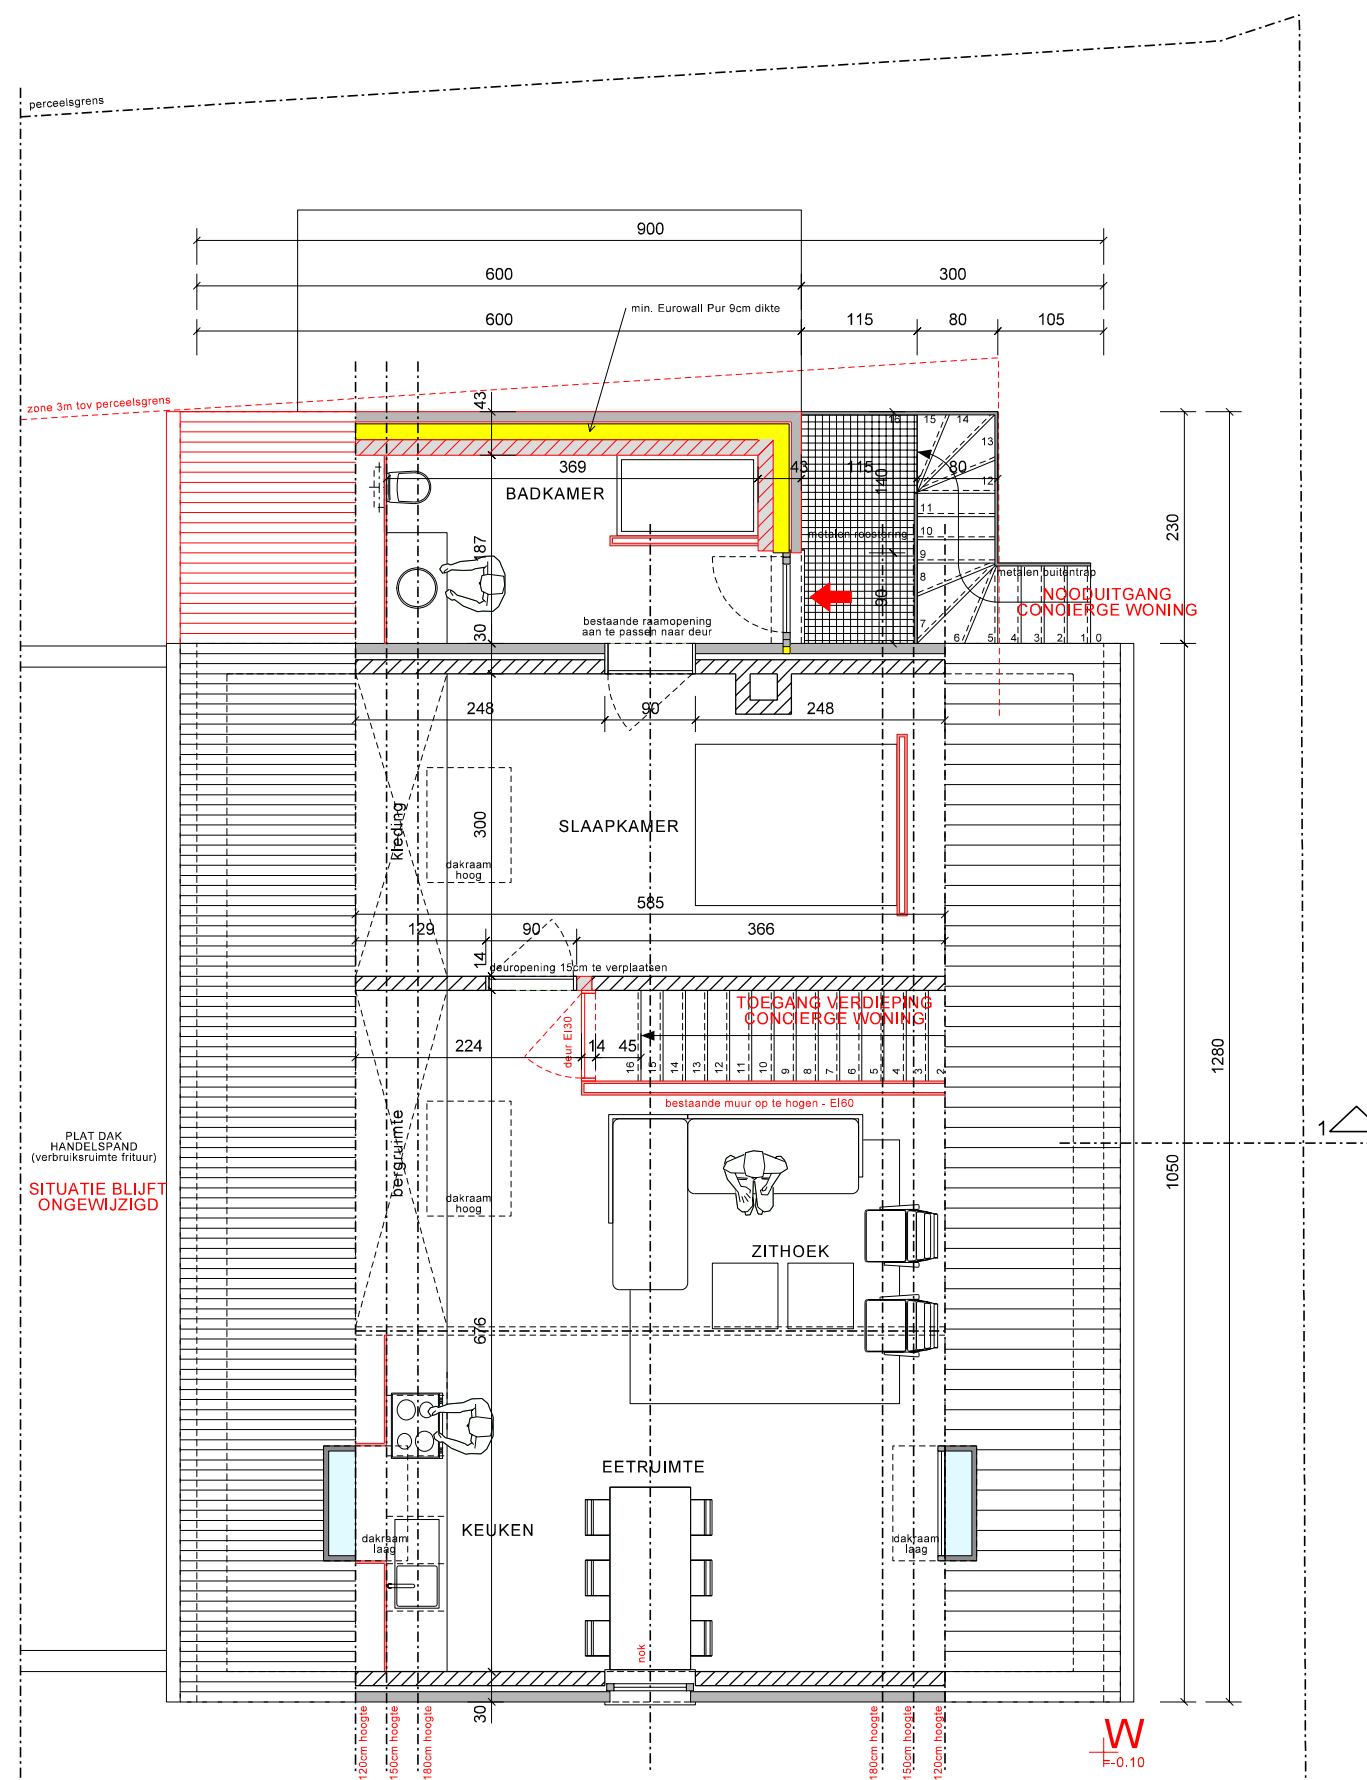

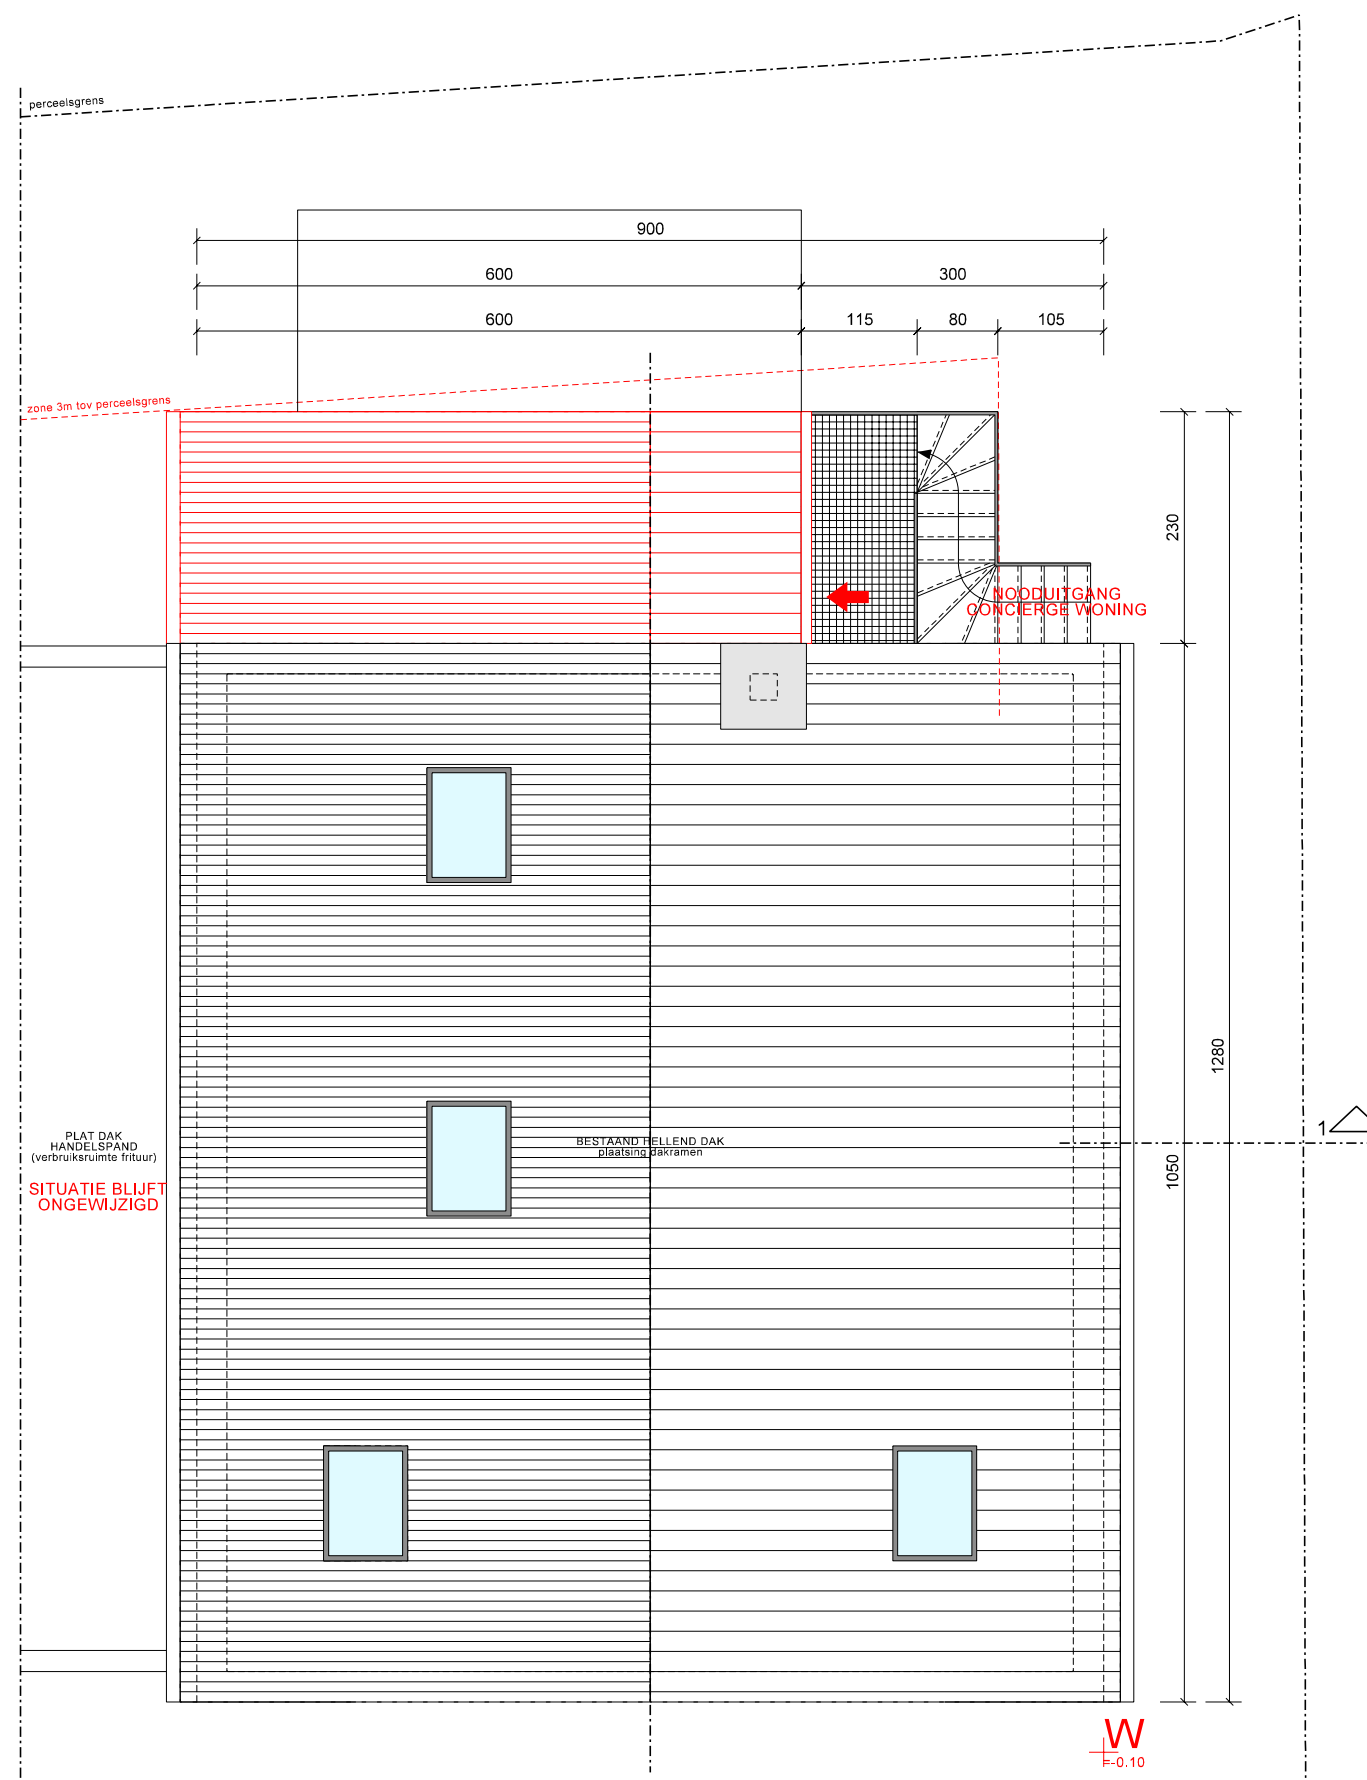

0m 0,5 2,5m

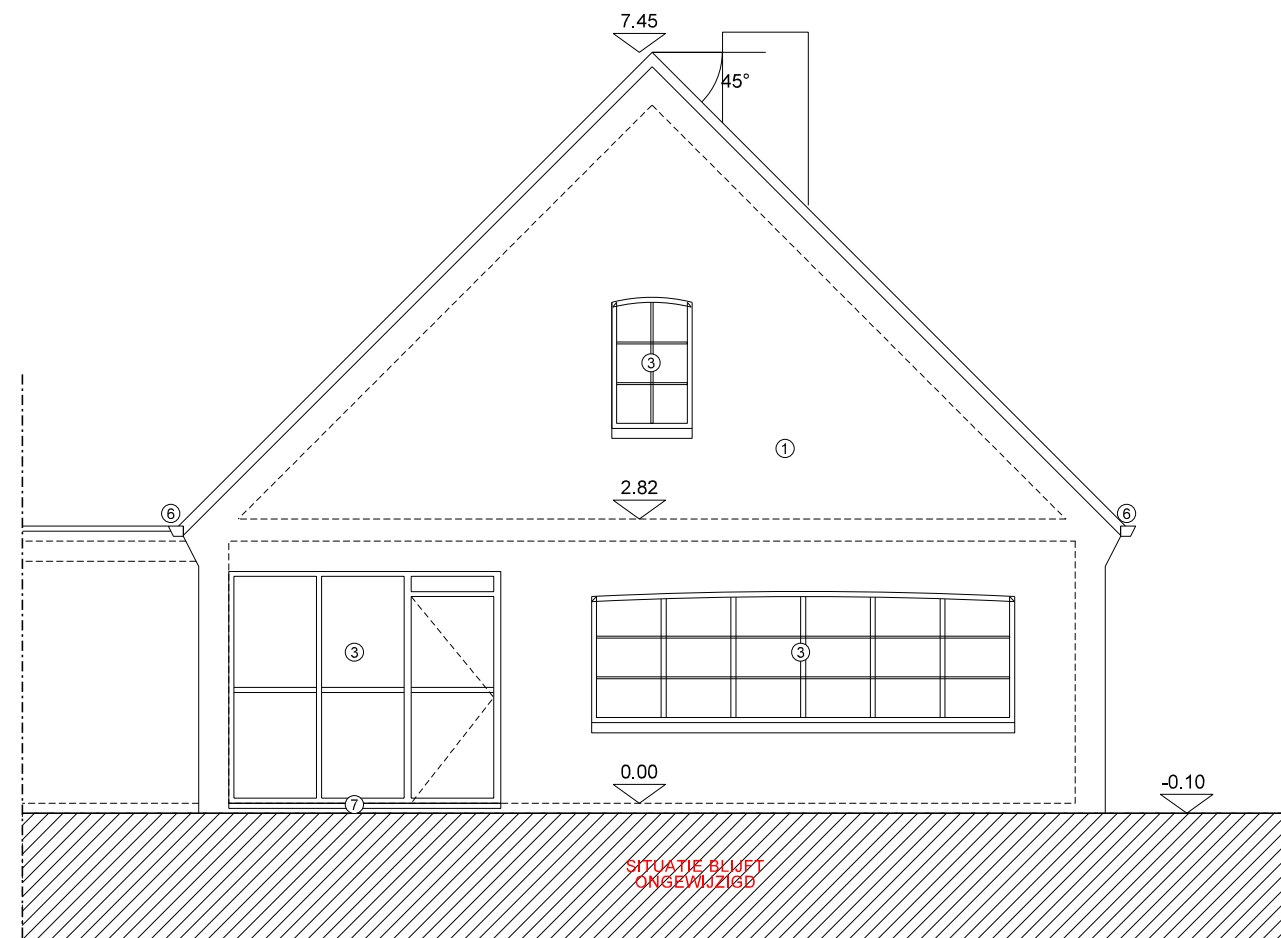


0m 0,5 2,5m

Koerselsesteenweg 40
3580 Beringen



NT GEVEL - voorgevel
schaal 1/75 op A3
info@uwArchitect.be

0477/993.761
tel: 011/745.717
fax: 011/745.718

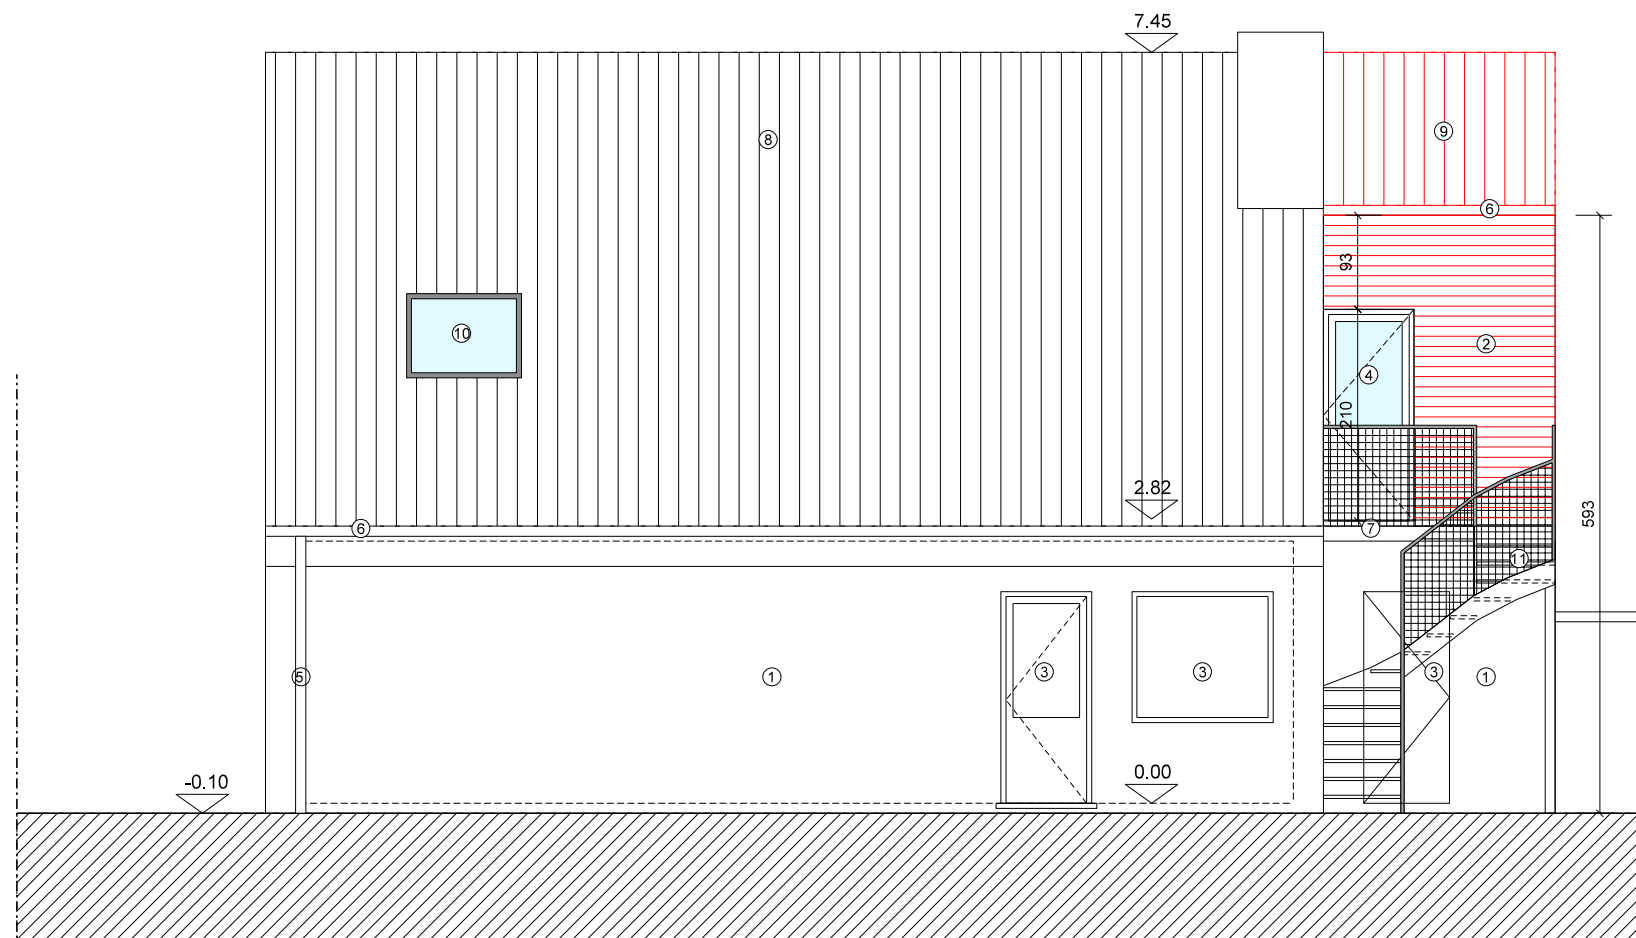

0m 0,5 2,5m


Koerselsesteenweg 40
3580 Beringen



NT GEVEL - gevel rechts
schaal 1/75 op A3

info@uwArchitect.be

0477/993.761
tel: 011/745.717
fax: 011/745.718

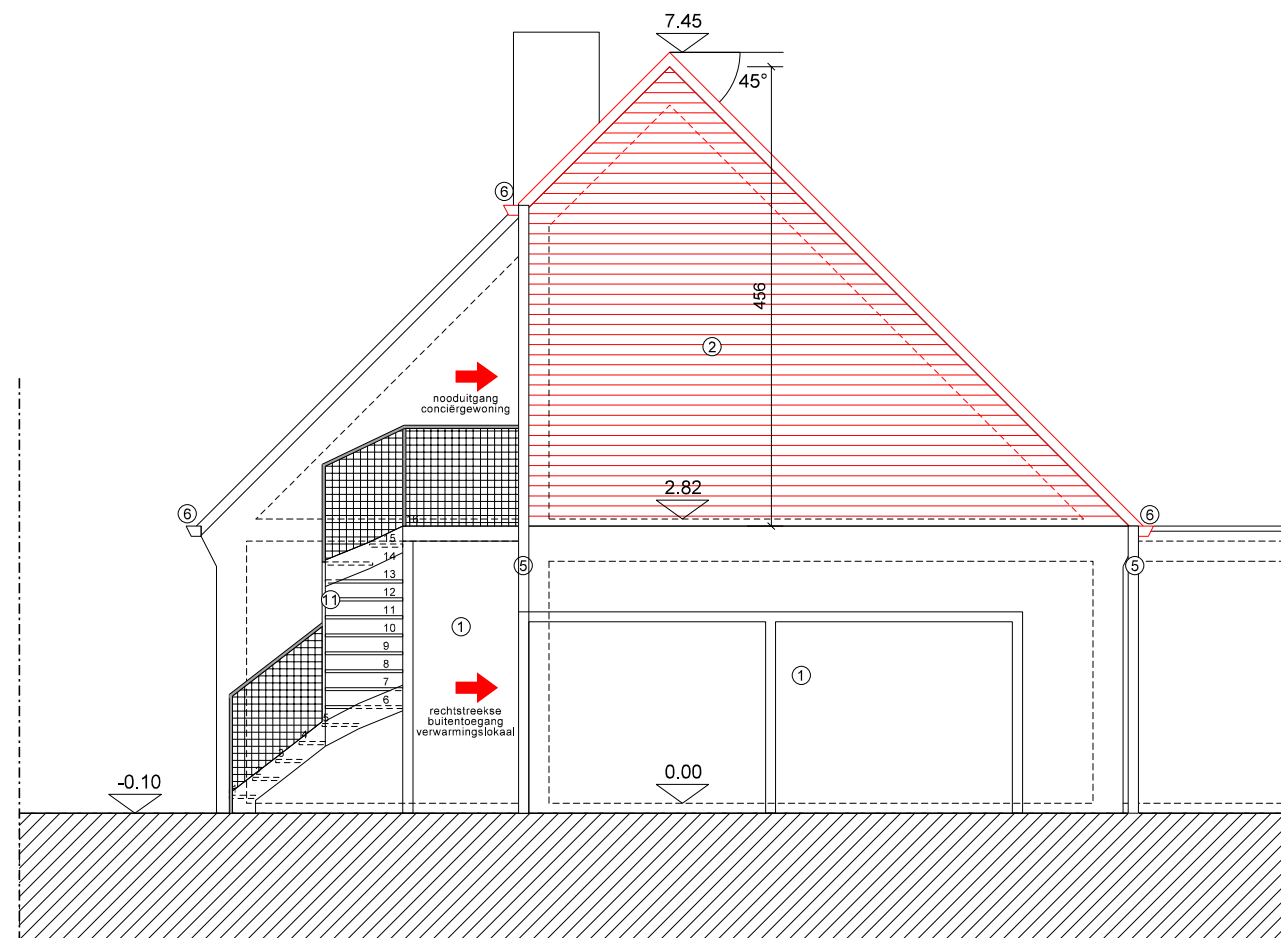

0m 0,5 2,5m


Koerselsesteenweg 40
3580 Beringen




NT GEVEL - achtergevel
schaal 1/75 op A3

info@uwArchitect.be

0477/993.761
tel: 011/745.717
fax: 011/745.718

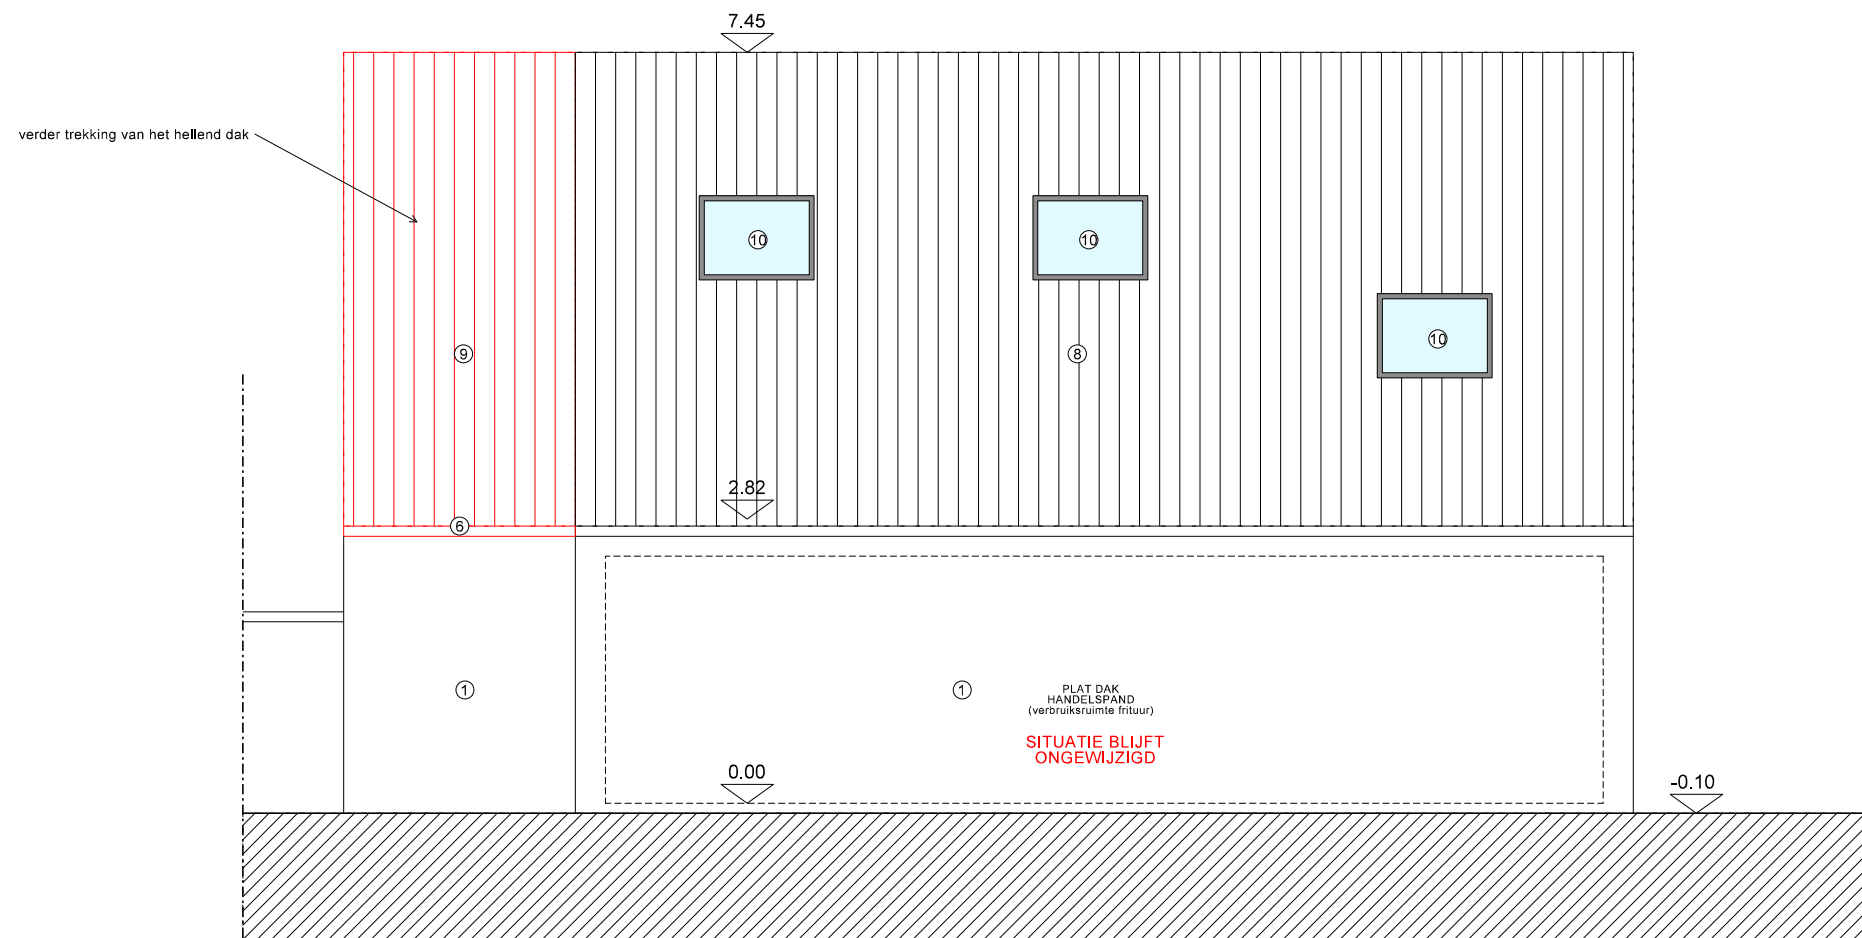

0m 0,5 2,5m

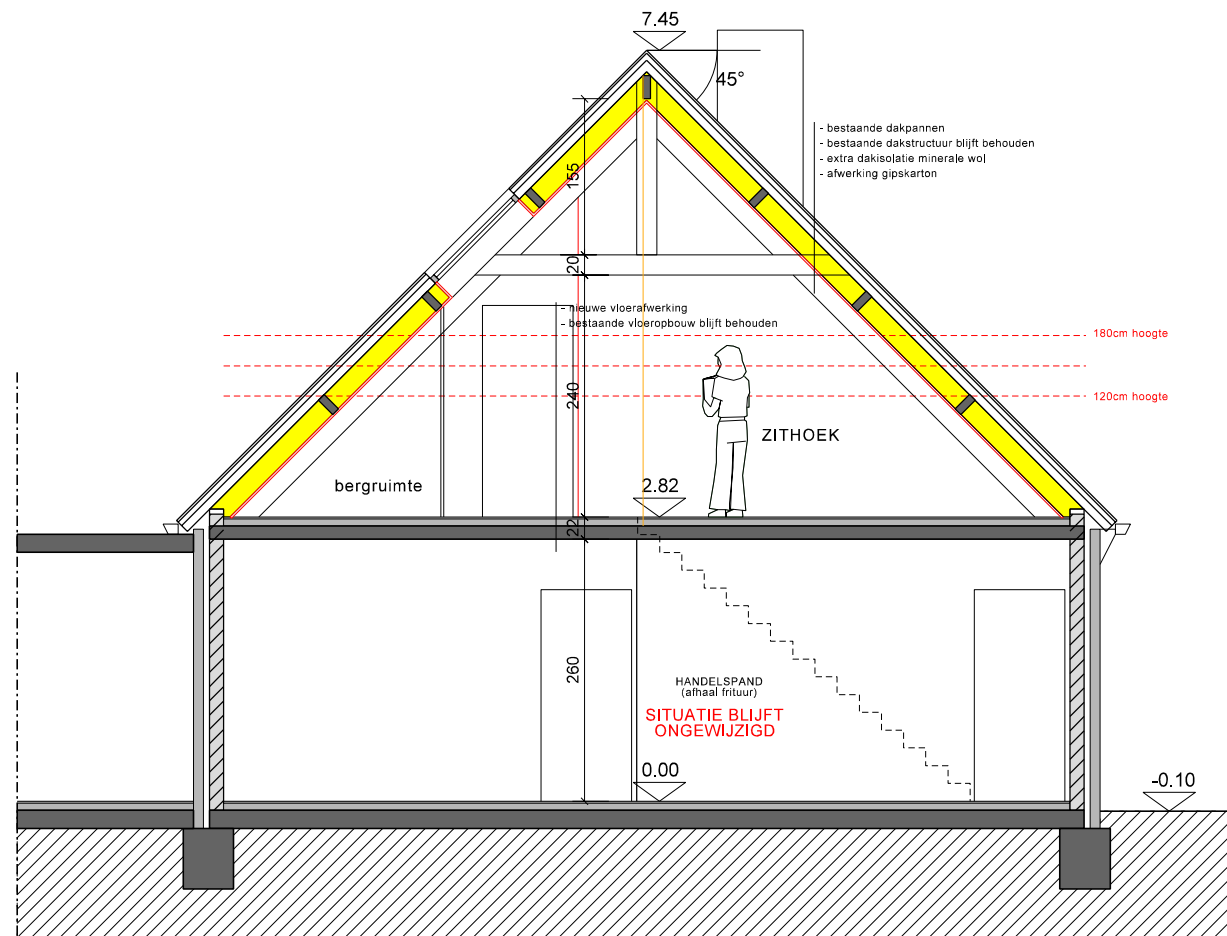

0m 0,5 2,5m